

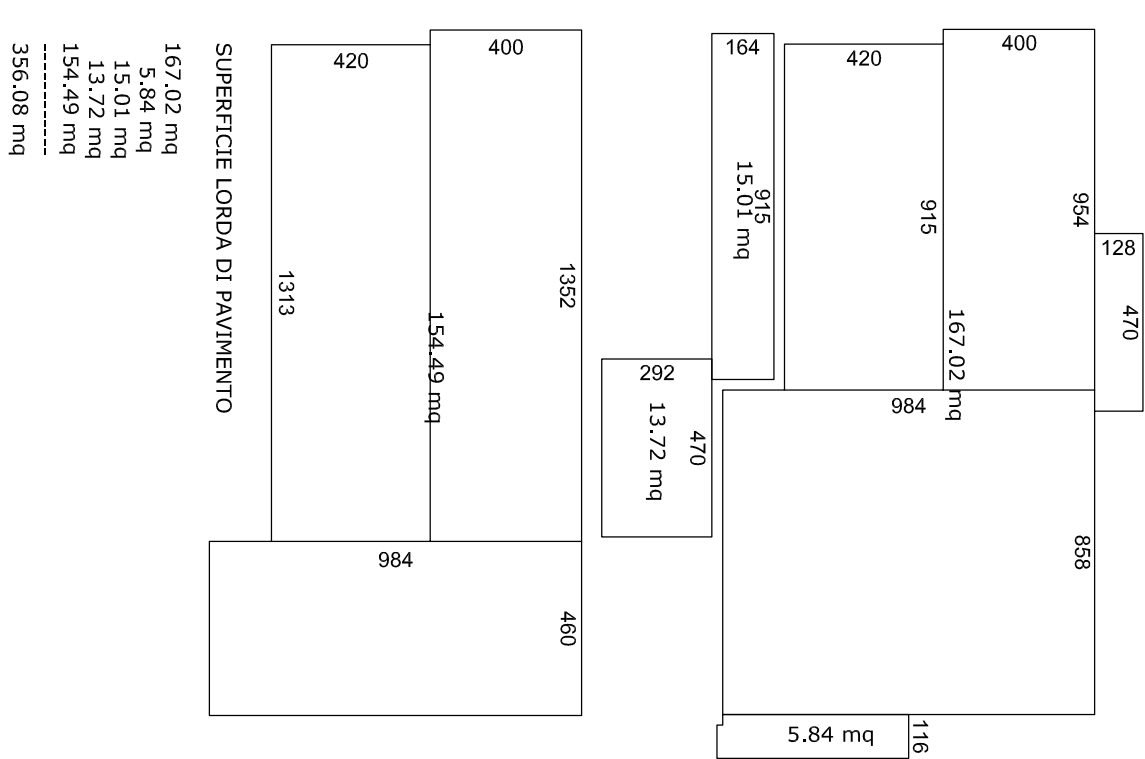
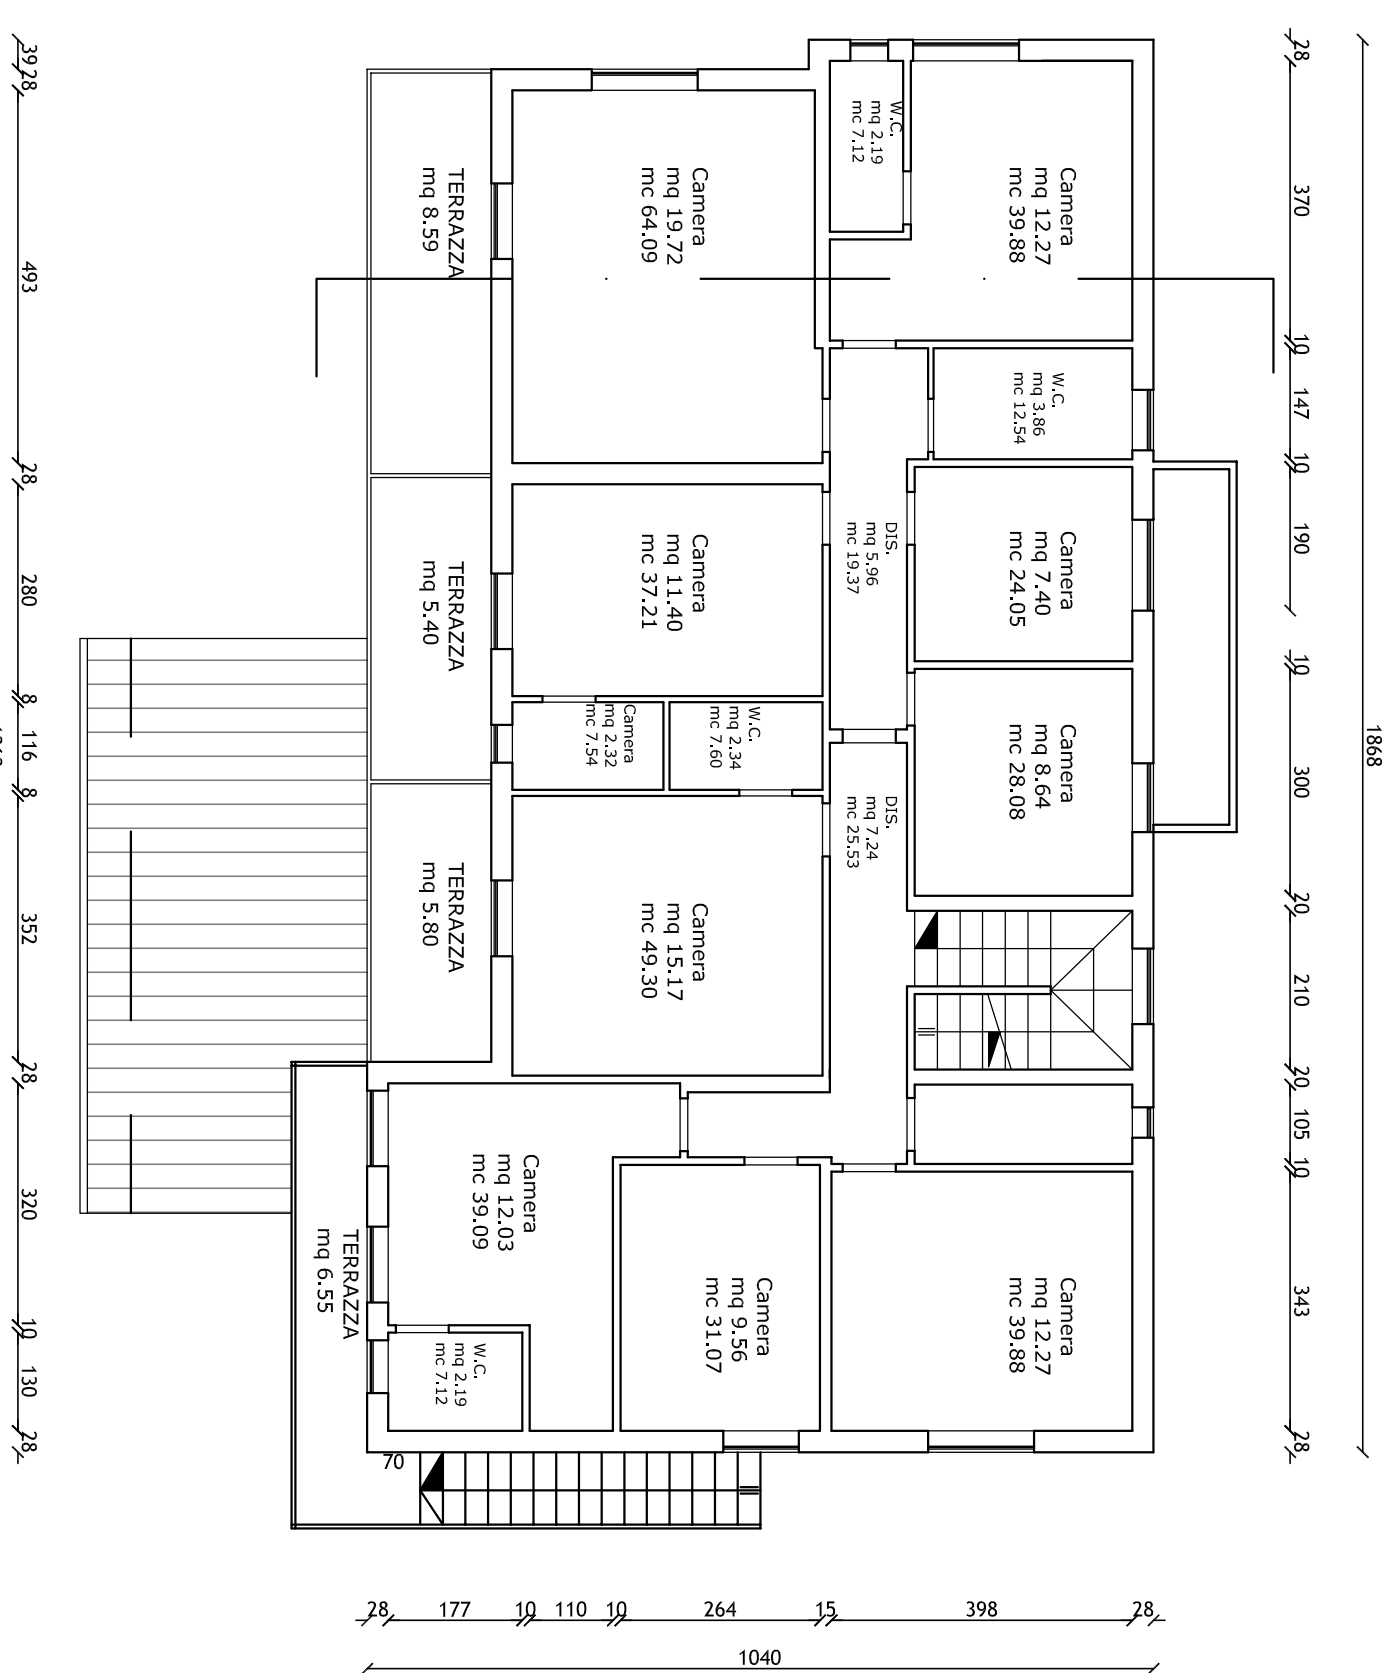
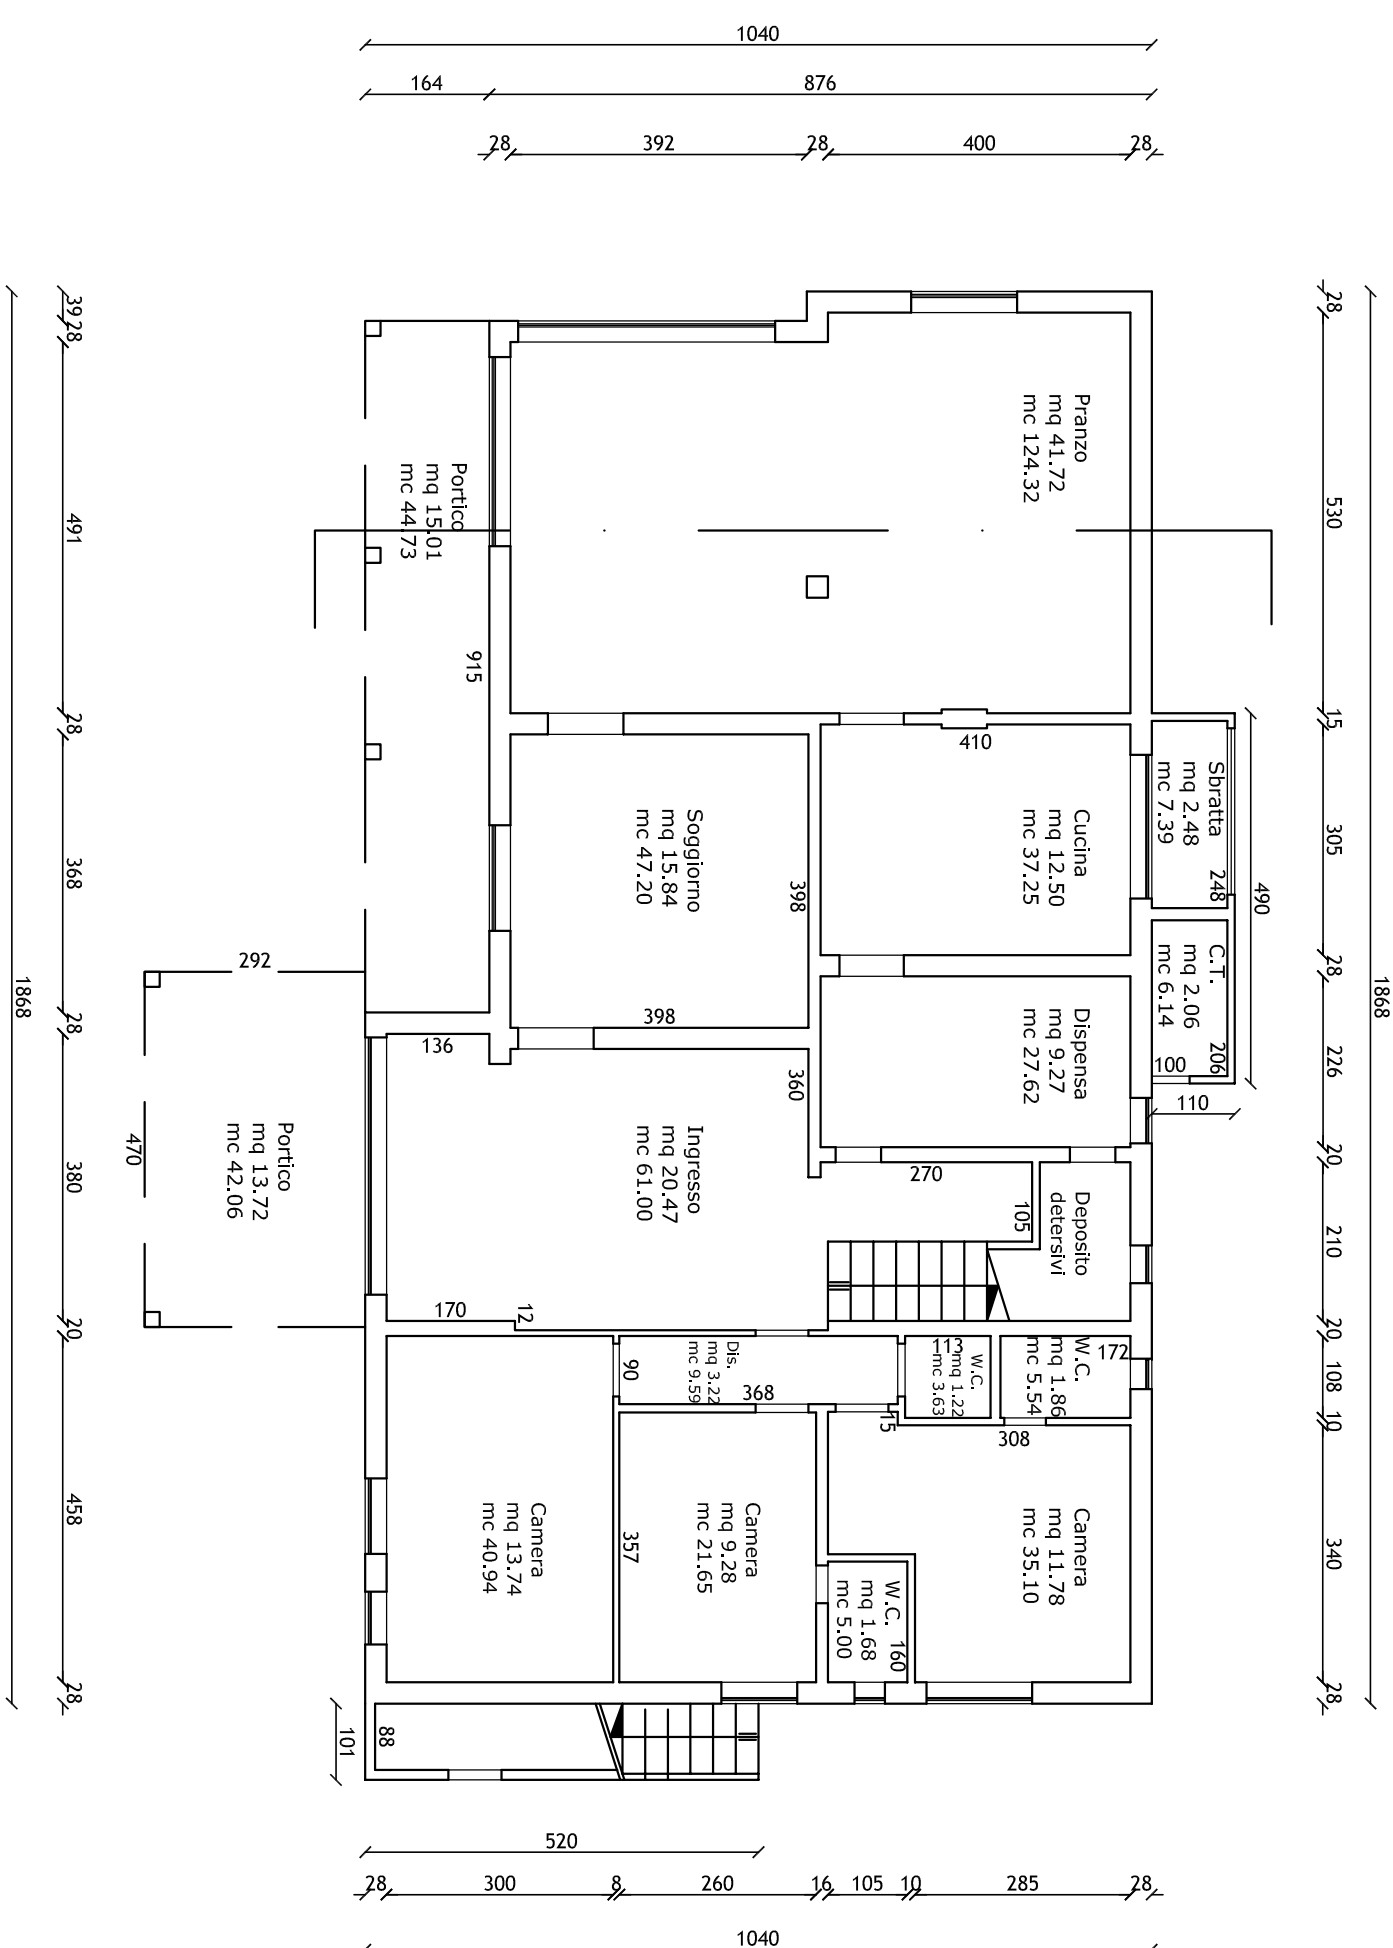
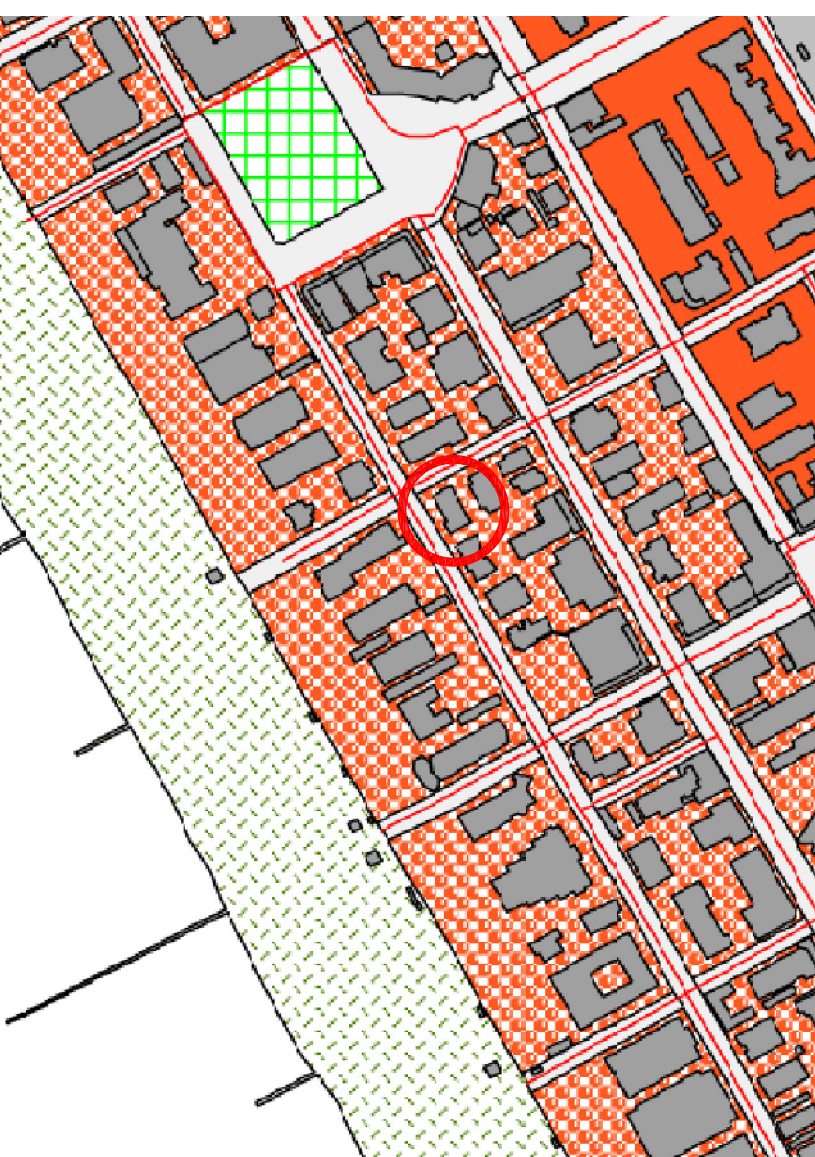
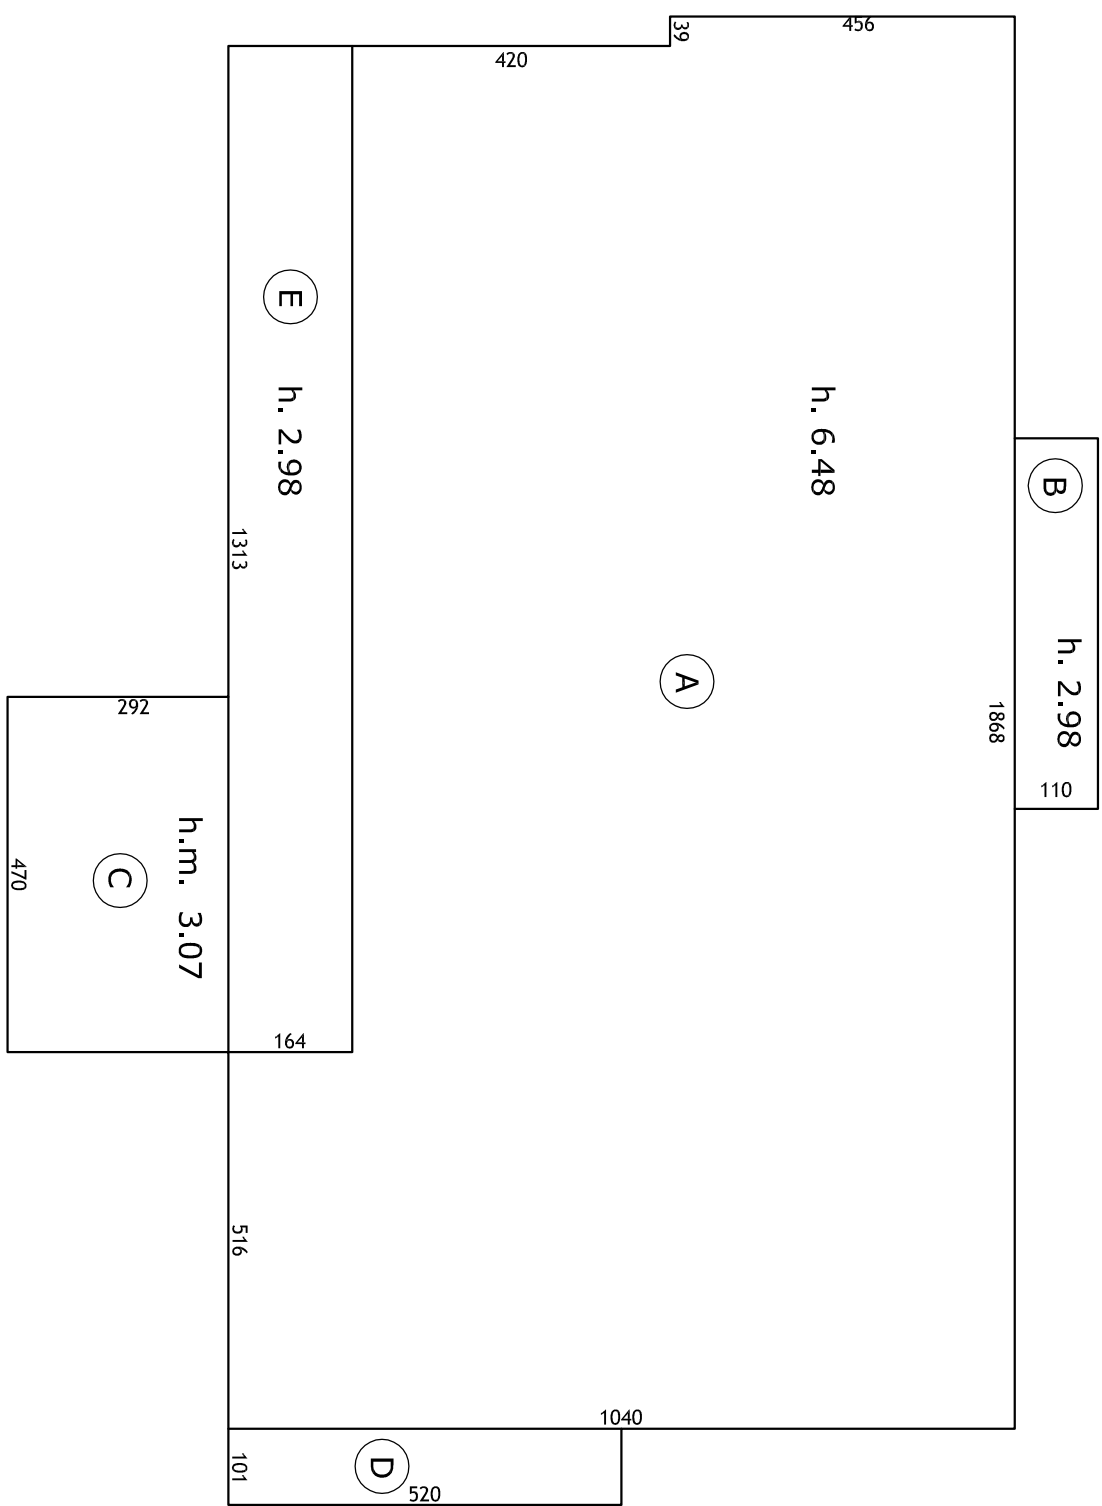


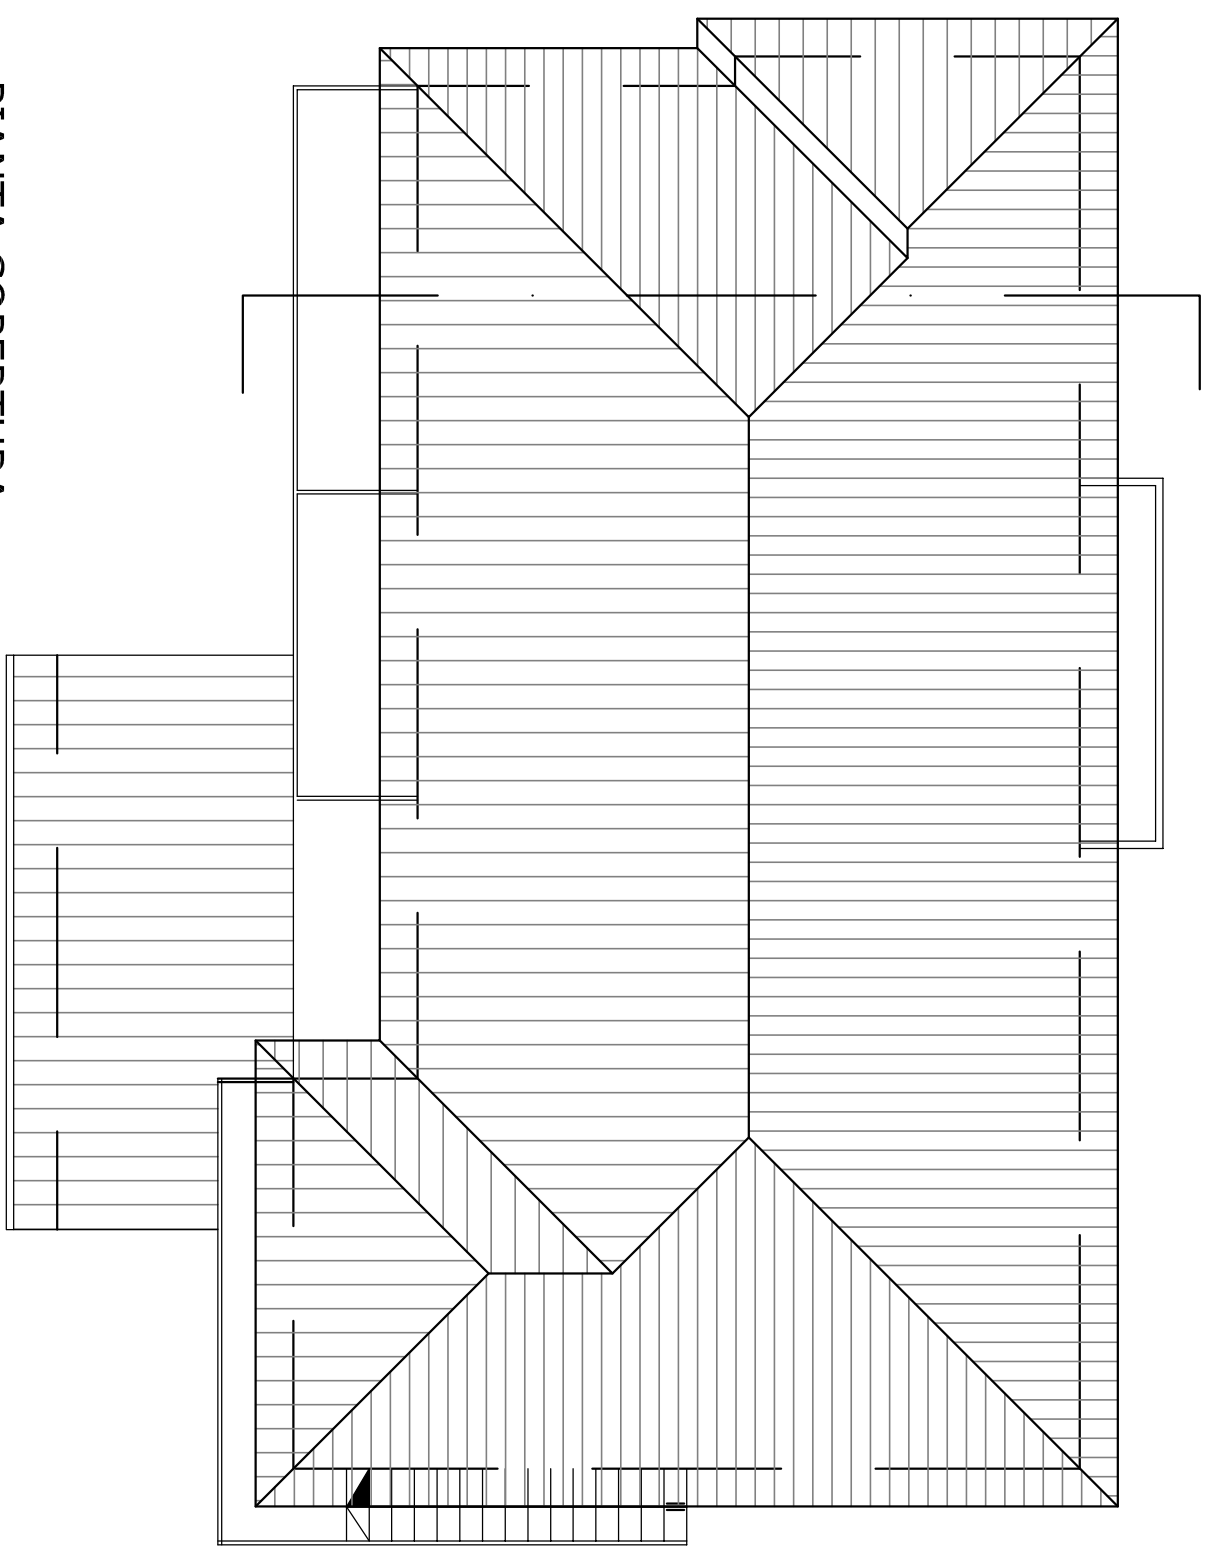

Via G. Carducci

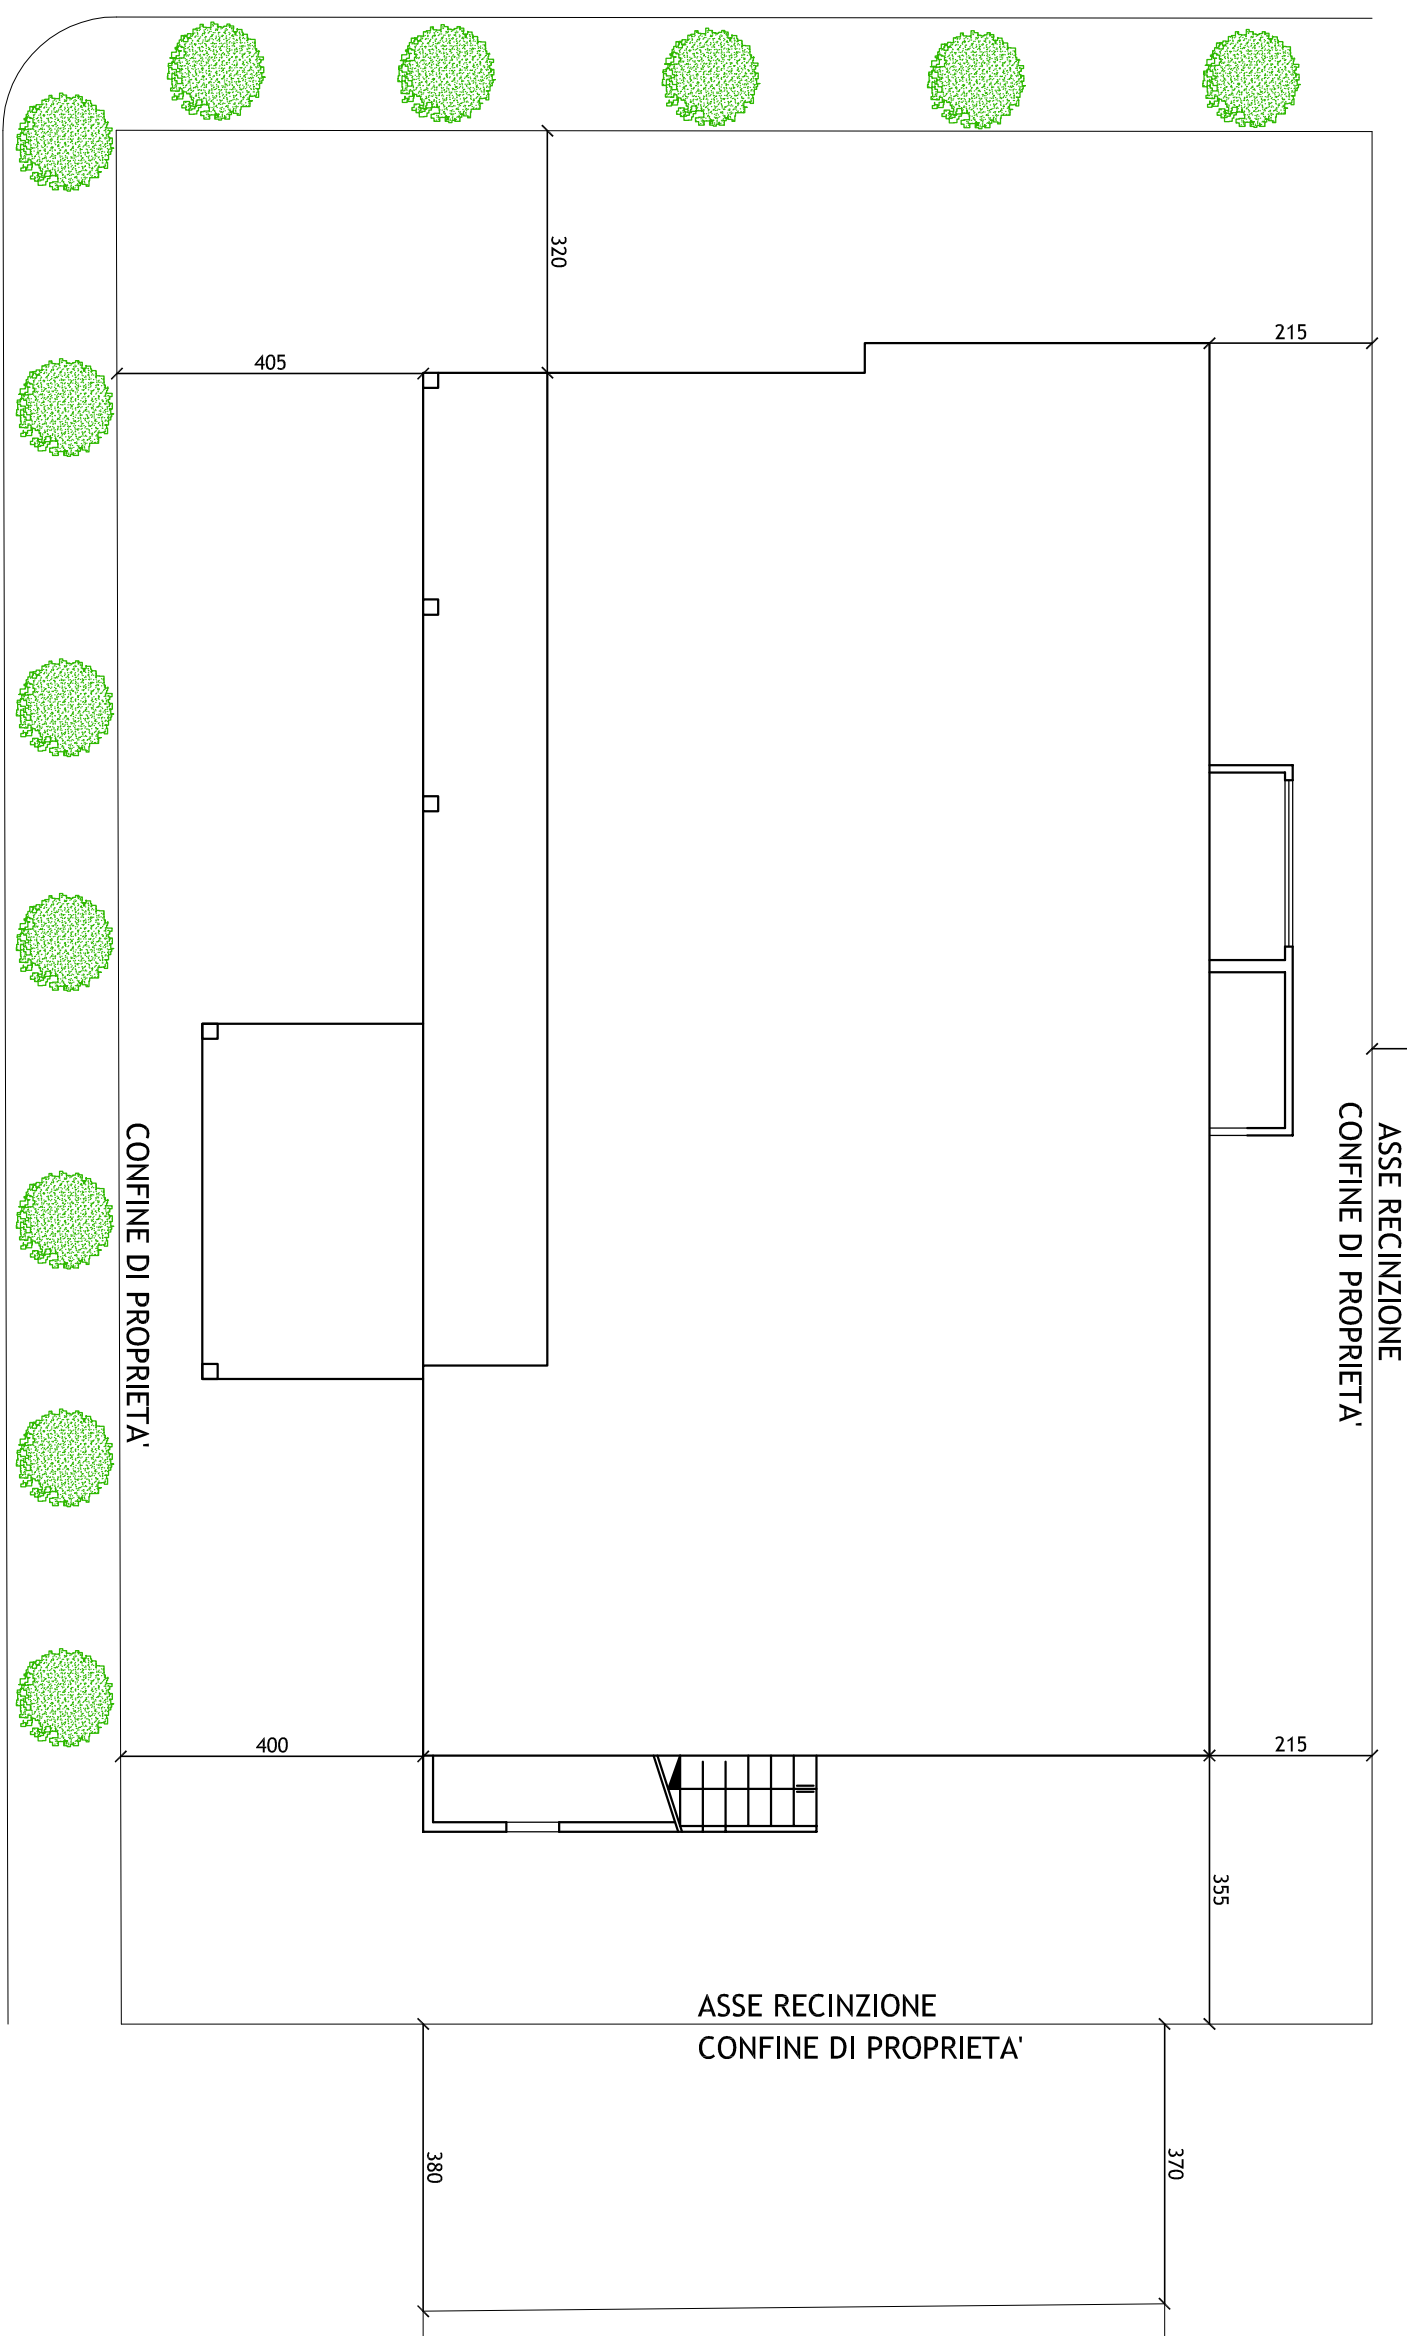




SUPERFICIE COPERTA

A- 18.68 X 8.76 - (0.39 X 4.20) + (5.16 X 1.64) =	mq 170.46	
B- 4.90 X 1.10 =	mq 5.39	
C- 2.92 X 4.70 =	mq 13.72	
D- 1.01 X 5.20 =	mq 5.25	
E- 13.13 X 1.64 =	mq 21.53	
		Tot. mq 216.35

VOLUME EDIFICATO

A-170.46 X h, 6.48=	mc 1104.58	
B- 5.39 X h, 2.98=	mc 16.06	
C-13.72 X h.m, 3.07=	mc 42.12	
D- 5.25 X h.m, 1.60=	mc 8.40	
E- 21.54 X h, 2.98=	mc 64.19	
		Tot, mc 1231.20 - 44.73 (portico)

TOTALE 1186.47
MC

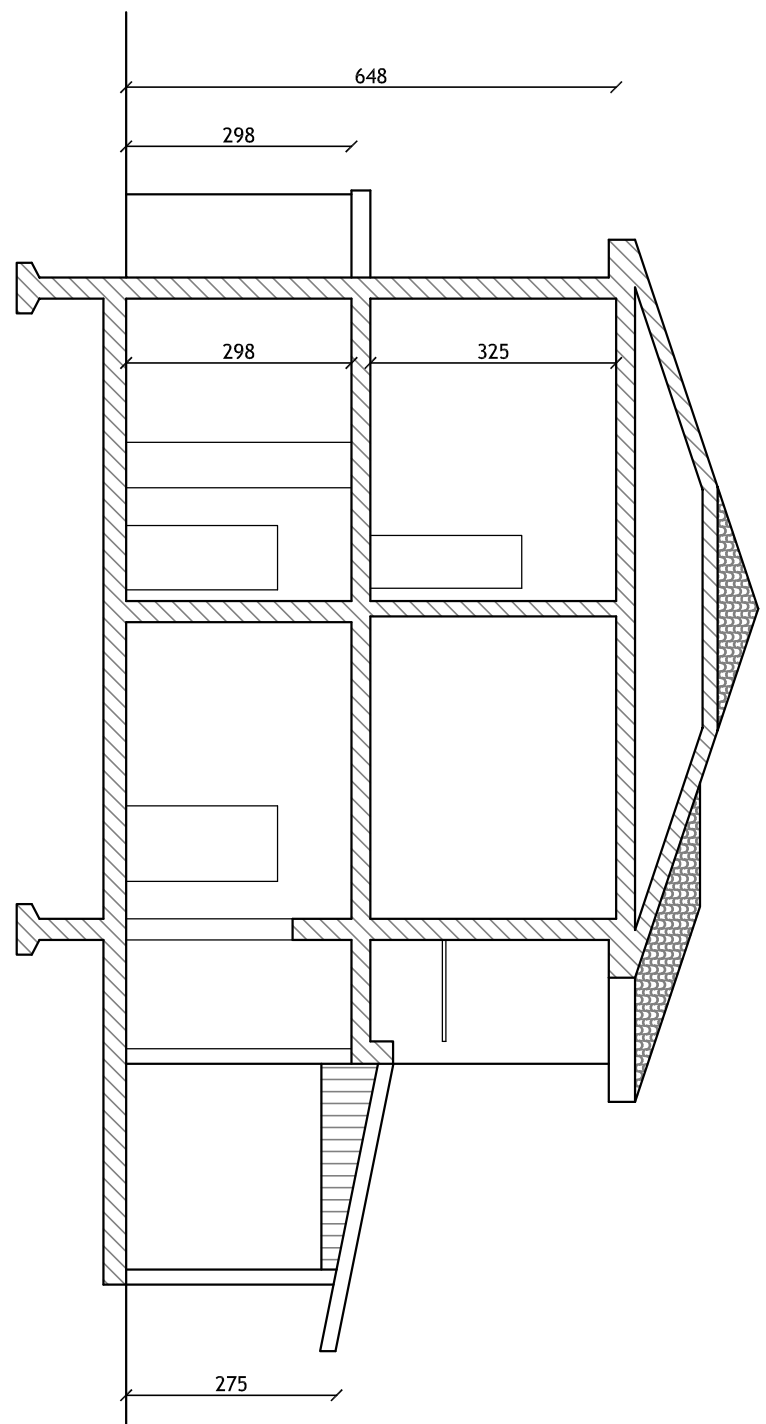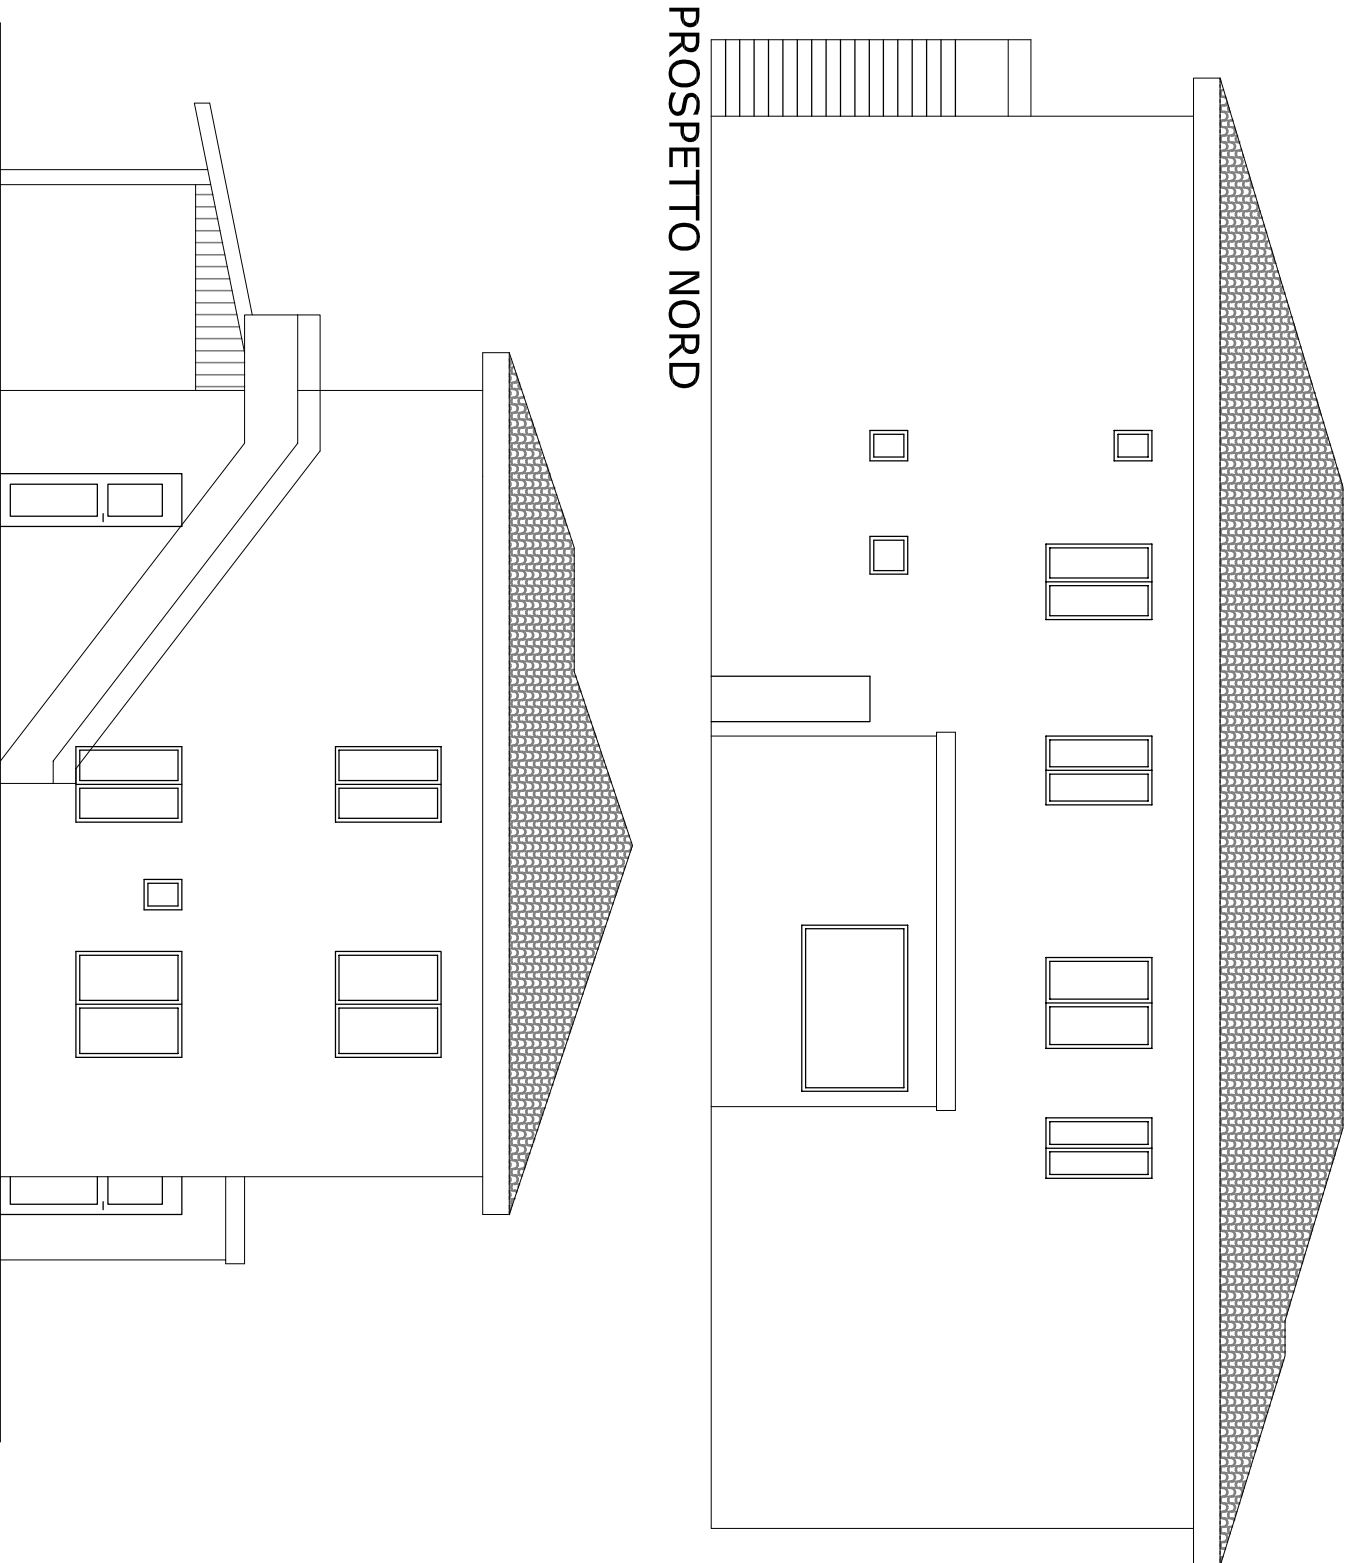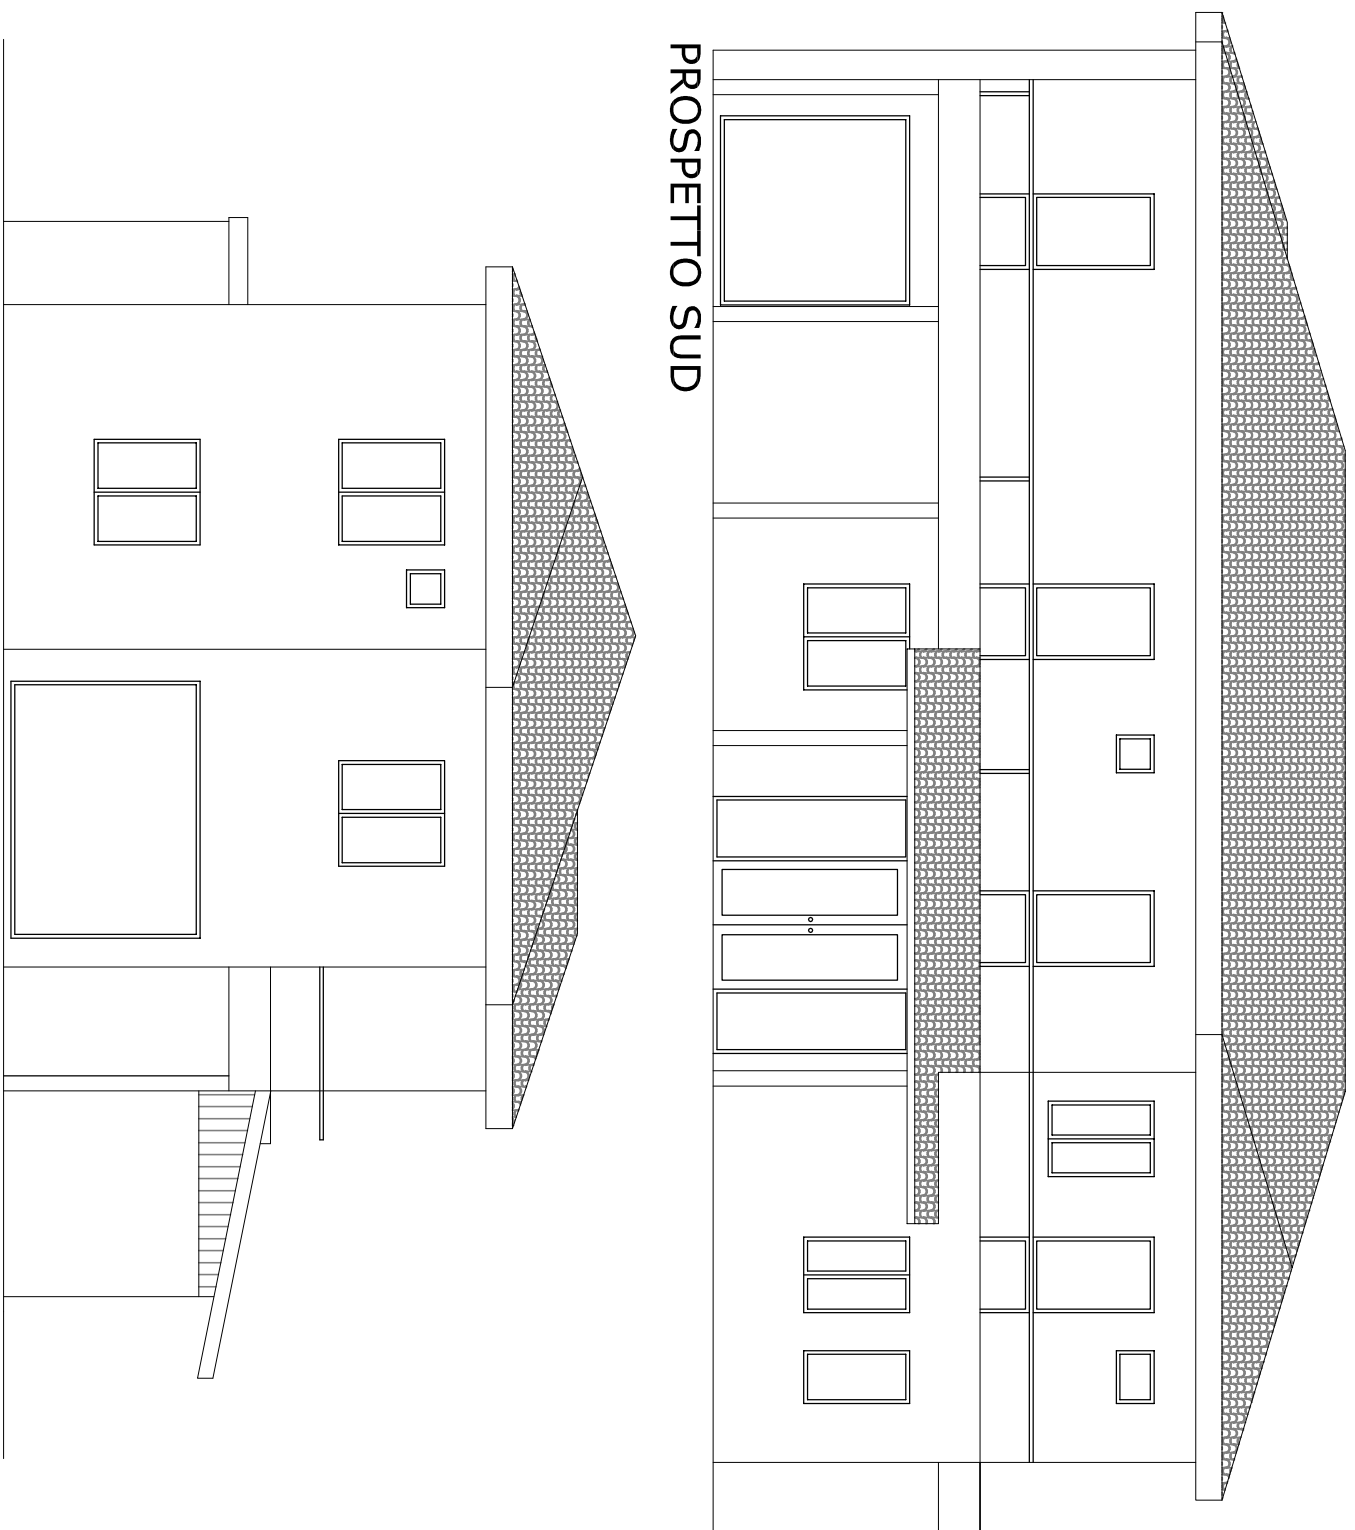**COMUNE DI JESOLO**

PERIMETRAZIONE AMBITO DI PROGETTAZIONE UNITARIA IN
ZONA B2-2 - PENSIONE MASCOTTE

Comune di Jesolo

via Zara, 36

Liva Emanuela
C.F. LVI MNL 46P62 C388W
Liva Marisa
C.F. LVI MRS 48R42 C388W
Liva Nicola
C.F. LVI NCL 62T04 H823S

Stato di fatto - cartografia - planimetria

01	presentazione preliminare	stato d'atto	06/07/2011	JG	sz
rev.	descrizione	tip	data	Op	ROC